



D

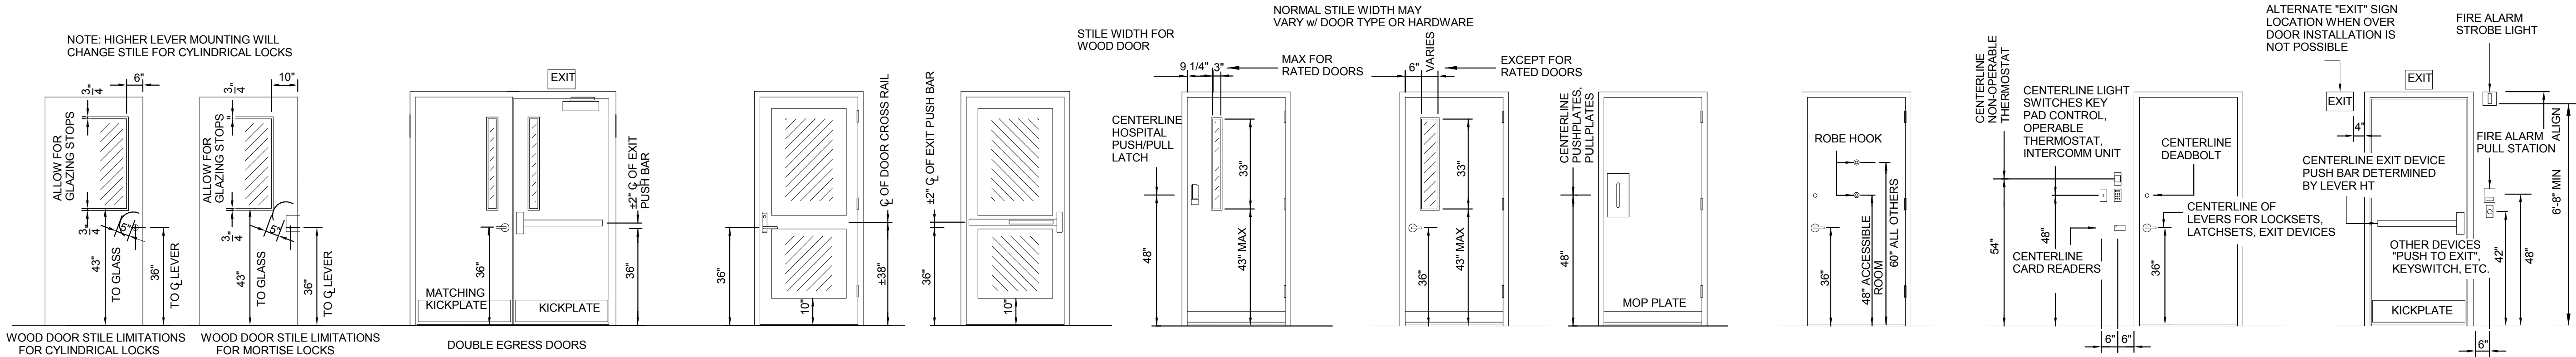


R DOOR HARDWARE AND DEVICE POSITIONING
SCALE: 3/8" = 1'-0"

C

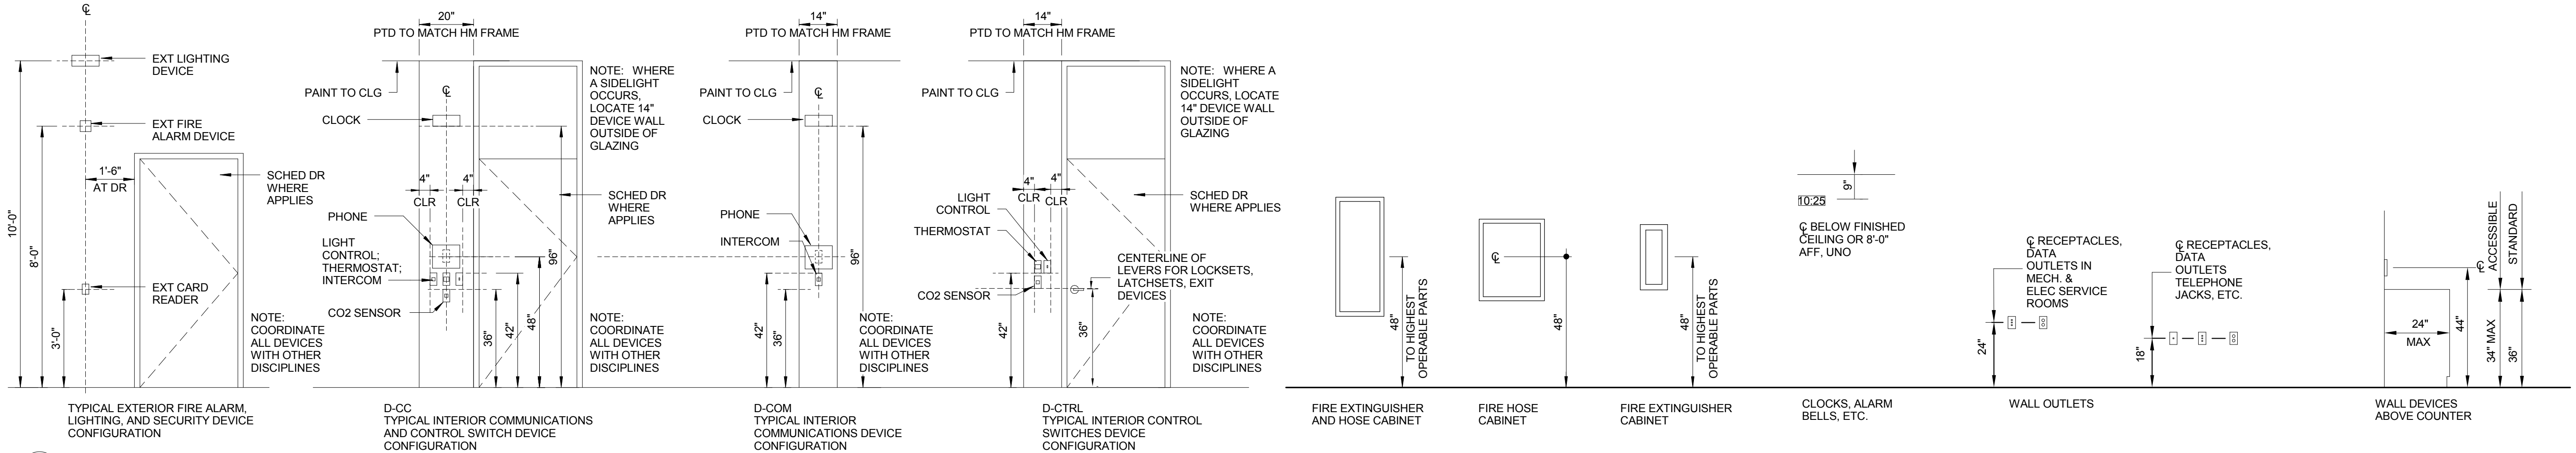


Q DEVICES MOUNTING HEIGHTS
SCALE: 3/8" = 1'-0"

B

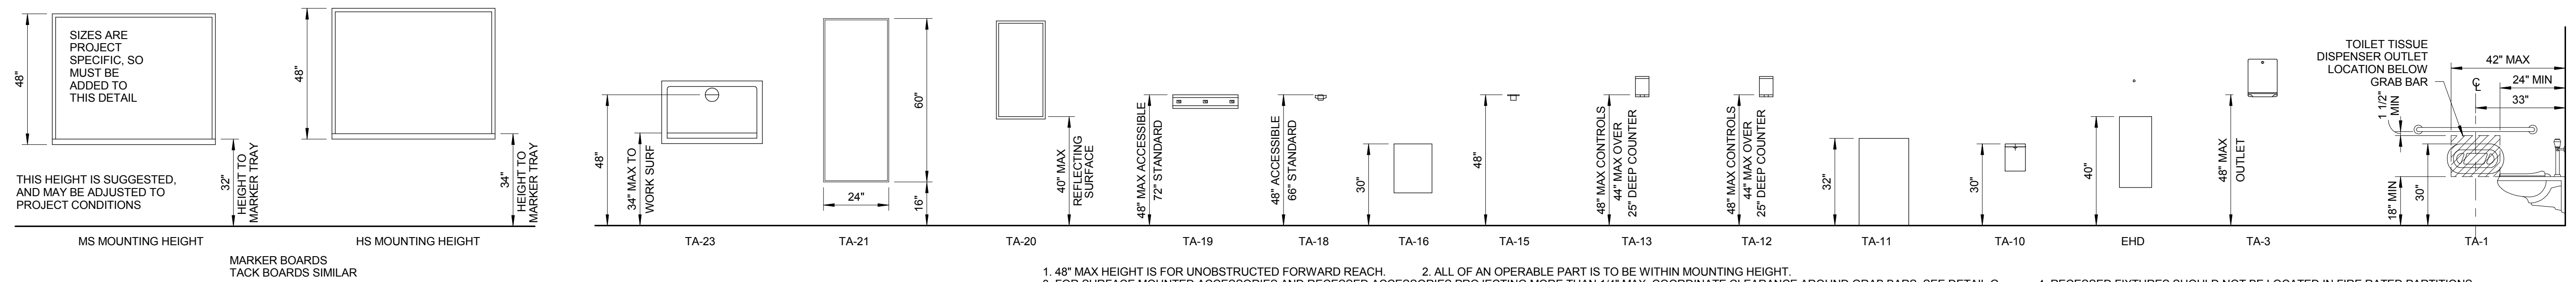

P MISCELLANEOUS MOUNTING HEIGHTS
SCALE: 3/8" = 1'-0"

A

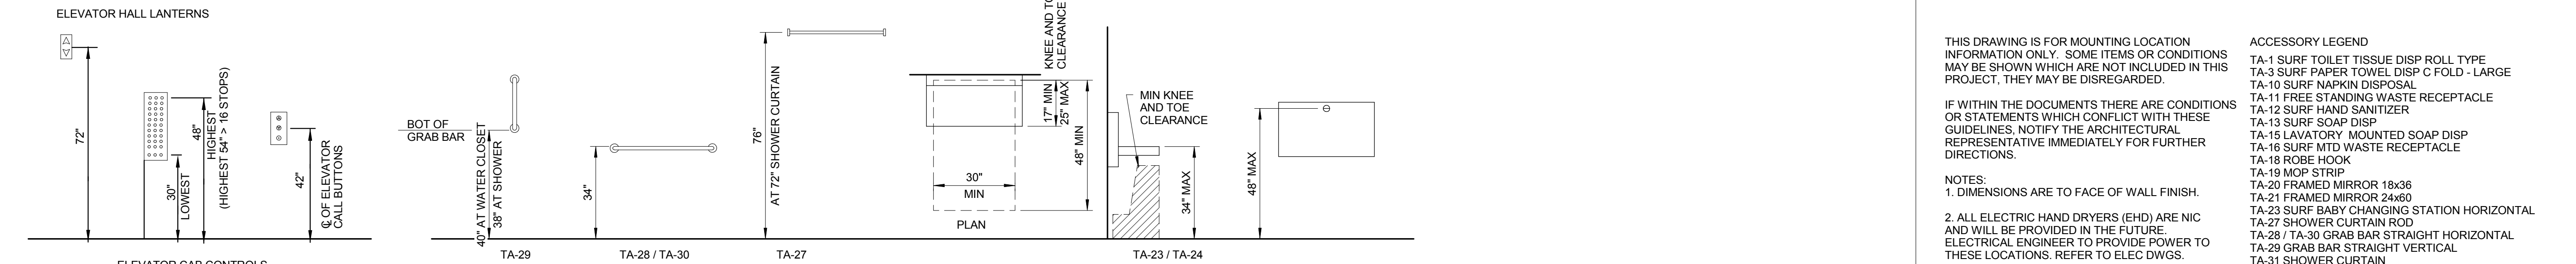

O ELEVATOR CONTROLS MOUNTING HEIGHTS
SCALE: 3/8" = 1'-0"

M ACCESSORY MOUNTING HEIGHTS
SCALE: 3/8" = 1'-0"

N ACCESSORY MOUNTING HEIGHTS
SCALE: 3/8" = 1'-0"

1. 48" MAX HEIGHT IS FOR UNOBSTRUCTED FORWARD REACH. 2. ALL OF AN OPERABLE PART IS TO BE WITHIN MOUNTING HEIGHT.
3. FOR SURFACE MOUNTED ACCESSORIES AND RECESSED ACCESSORIES PROJECTING MORE THAN 1/4" MAX, COORDINATE CLEARANCE AROUND GRAB BARS. SEE DETAIL G. 4. RECESSED FIXTURES SHOULD NOT BE LOCATED IN FIRE RATED PARTITIONS.

THIS DRAWING IS FOR MOUNTING LOCATION INFORMATION ONLY. SOME ITEMS OR CONDITIONS MAY BE SHOWN WHICH ARE NOT INCLUDED IN THIS PROJECT, THEY MAY BE DISREGARDED.

IF WITHIN THE DOCUMENTS THERE ARE CONDITIONS OR STATEMENTS WHICH CONFLICT WITH THESE GUIDELINES, NOTIFY THE ARCHITECTURAL REPRESENTATIVE IMMEDIATELY FOR FURTHER DIRECTIONS.

NOTES:
1. DIMENSIONS ARE TO FACE OF WALL FINISH.
2. ALL ELECTRIC HAND DRYERS (EHD) ARE NIC AND WILL BE PROVIDED IN THE FUTURE. ELECTRICAL ENGINEER TO PROVIDE POWER TO THESE LOCATIONS. REFER TO ELEC DWGS.

ACCESSORY LEGEND
TA-1 SURF TOILET TISSUE DISP ROLL TYPE
TA-3 SURF PAPER TOWEL DISP C FOLD - LARGE
TA-10 SURF NAPKIN DISPOSAL
TA-11 FREE STANDING WASTE RECEPTACLE
TA-12 SURF HAND SANITIZER
TA-13 SURF SOAP DISP
TA-15 LAVATORY MOUNTED SOAP DISP
TA-16 SURF MTD WASTE RECEPTACLE
TA-18 ROBE HOOK
TA-19 MOP STRIP
TA-20 FRAMED MIRROR 18x36
TA-21 FRAMED MIRROR 24x60
TA-23 SURF BABY CHANGING STATION HORIZONTAL
TA-27 SHOWER CURTAIN ROD
TA-28 / TA-30 GRAB BAR STRAIGHT HORIZONTAL
TA-29 GRAB BAR STRAIGHT VERTICAL
TA-31 SHOWER CURTAIN

APPR	DATE	SYN	DESCRIPTION
EWING COLE Federal Reserve Bank Building 100 North 6th Street Philadelphia, PA 19106-1900 Tel: 215-923-2020 Fax: 215-574-0952			
A/E INFO			
APPROVED			
FOR COMMANDER NAVFAC ACTIVITY			
SATISFACTORY TO DATE			
Designer: JC	Author: KM	Checker: KF	
PMCM			
BRANCH MANAGER			
CHIEF ENG ARCH			
FIRE PROTECTION			
NAVAL FACILITIES ENGINEERING COMMAND			
NAVAL FACILITIES ENGINEERING COMMAND - WASHINGTON			
MARINE CORPS BASE QUANTICO, VIRGINIA			
QUANTICO, VA			
REPLACE QUANTICO M/H SCHOOL			
MOUNTING HEIGHTS & CLEARANCES			
SCALE: As indicated			
PROJECT NO.: P-021			
CONSTR. CONTR. NO.			
W91236-15-C-0023			
NAVFAC DRAWING NO.			
13090761			
SHEET 7 OF 789			
G005			
DRAWING REVISION			
10 MARCH 2016			